



Landfill Cross Section

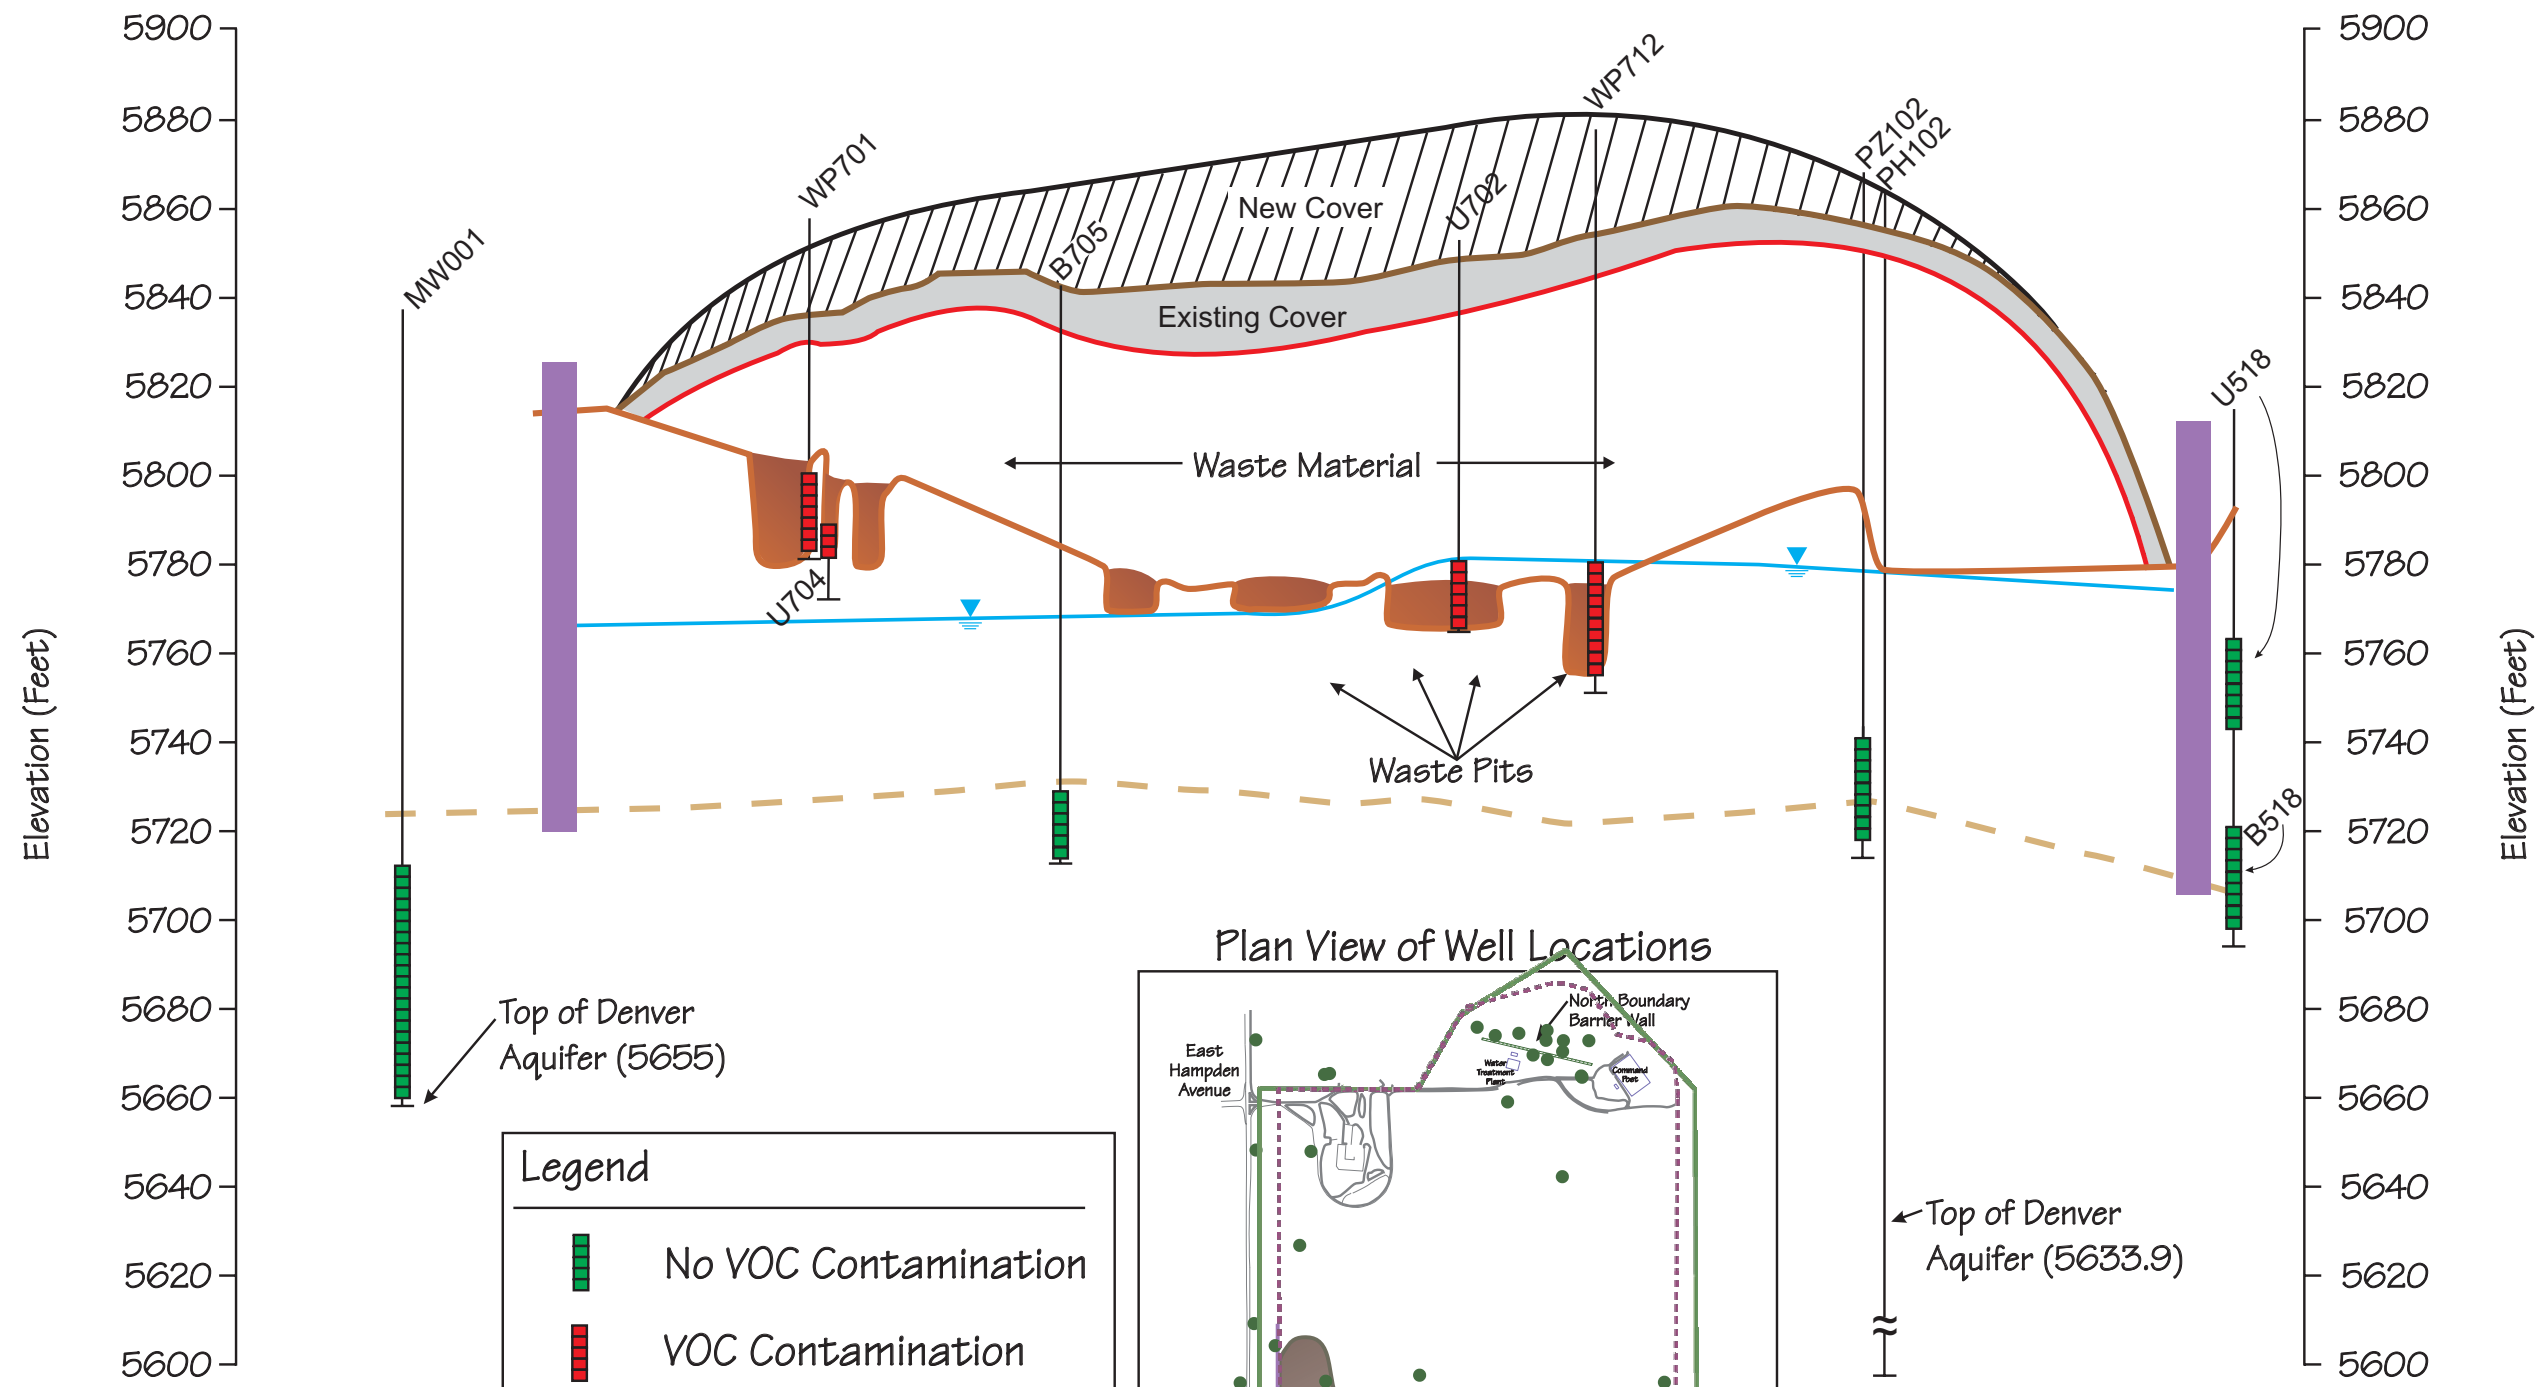

Legend

- No VOC Contamination
- VOC Contamination
- Base of Waste
- Unweathered Dawson
- Slurry Wall
- Estimated Water Table in April, 2004

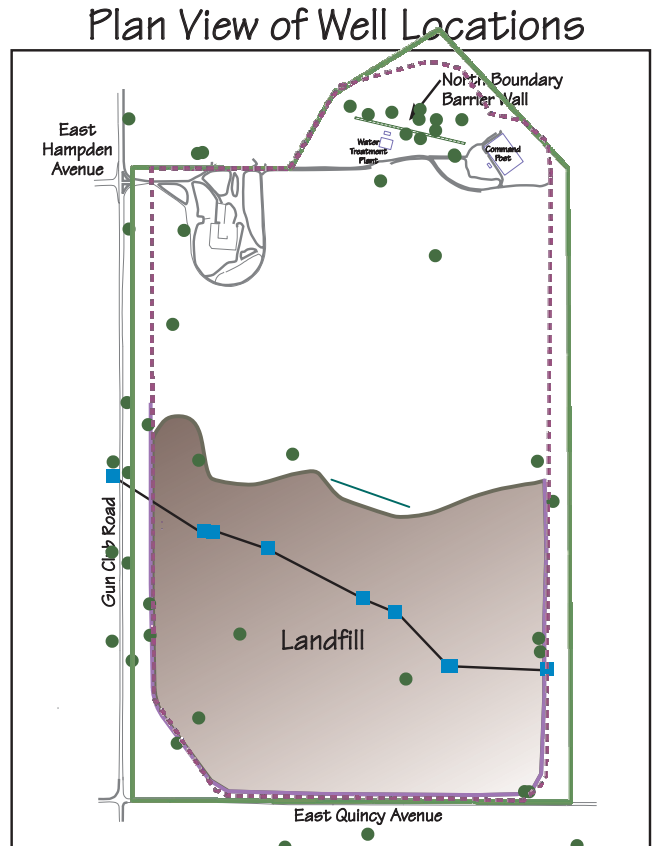

Horizontal Scale 1" = 450'
Vertical Exaggeration 10:1